



Minto Site Map

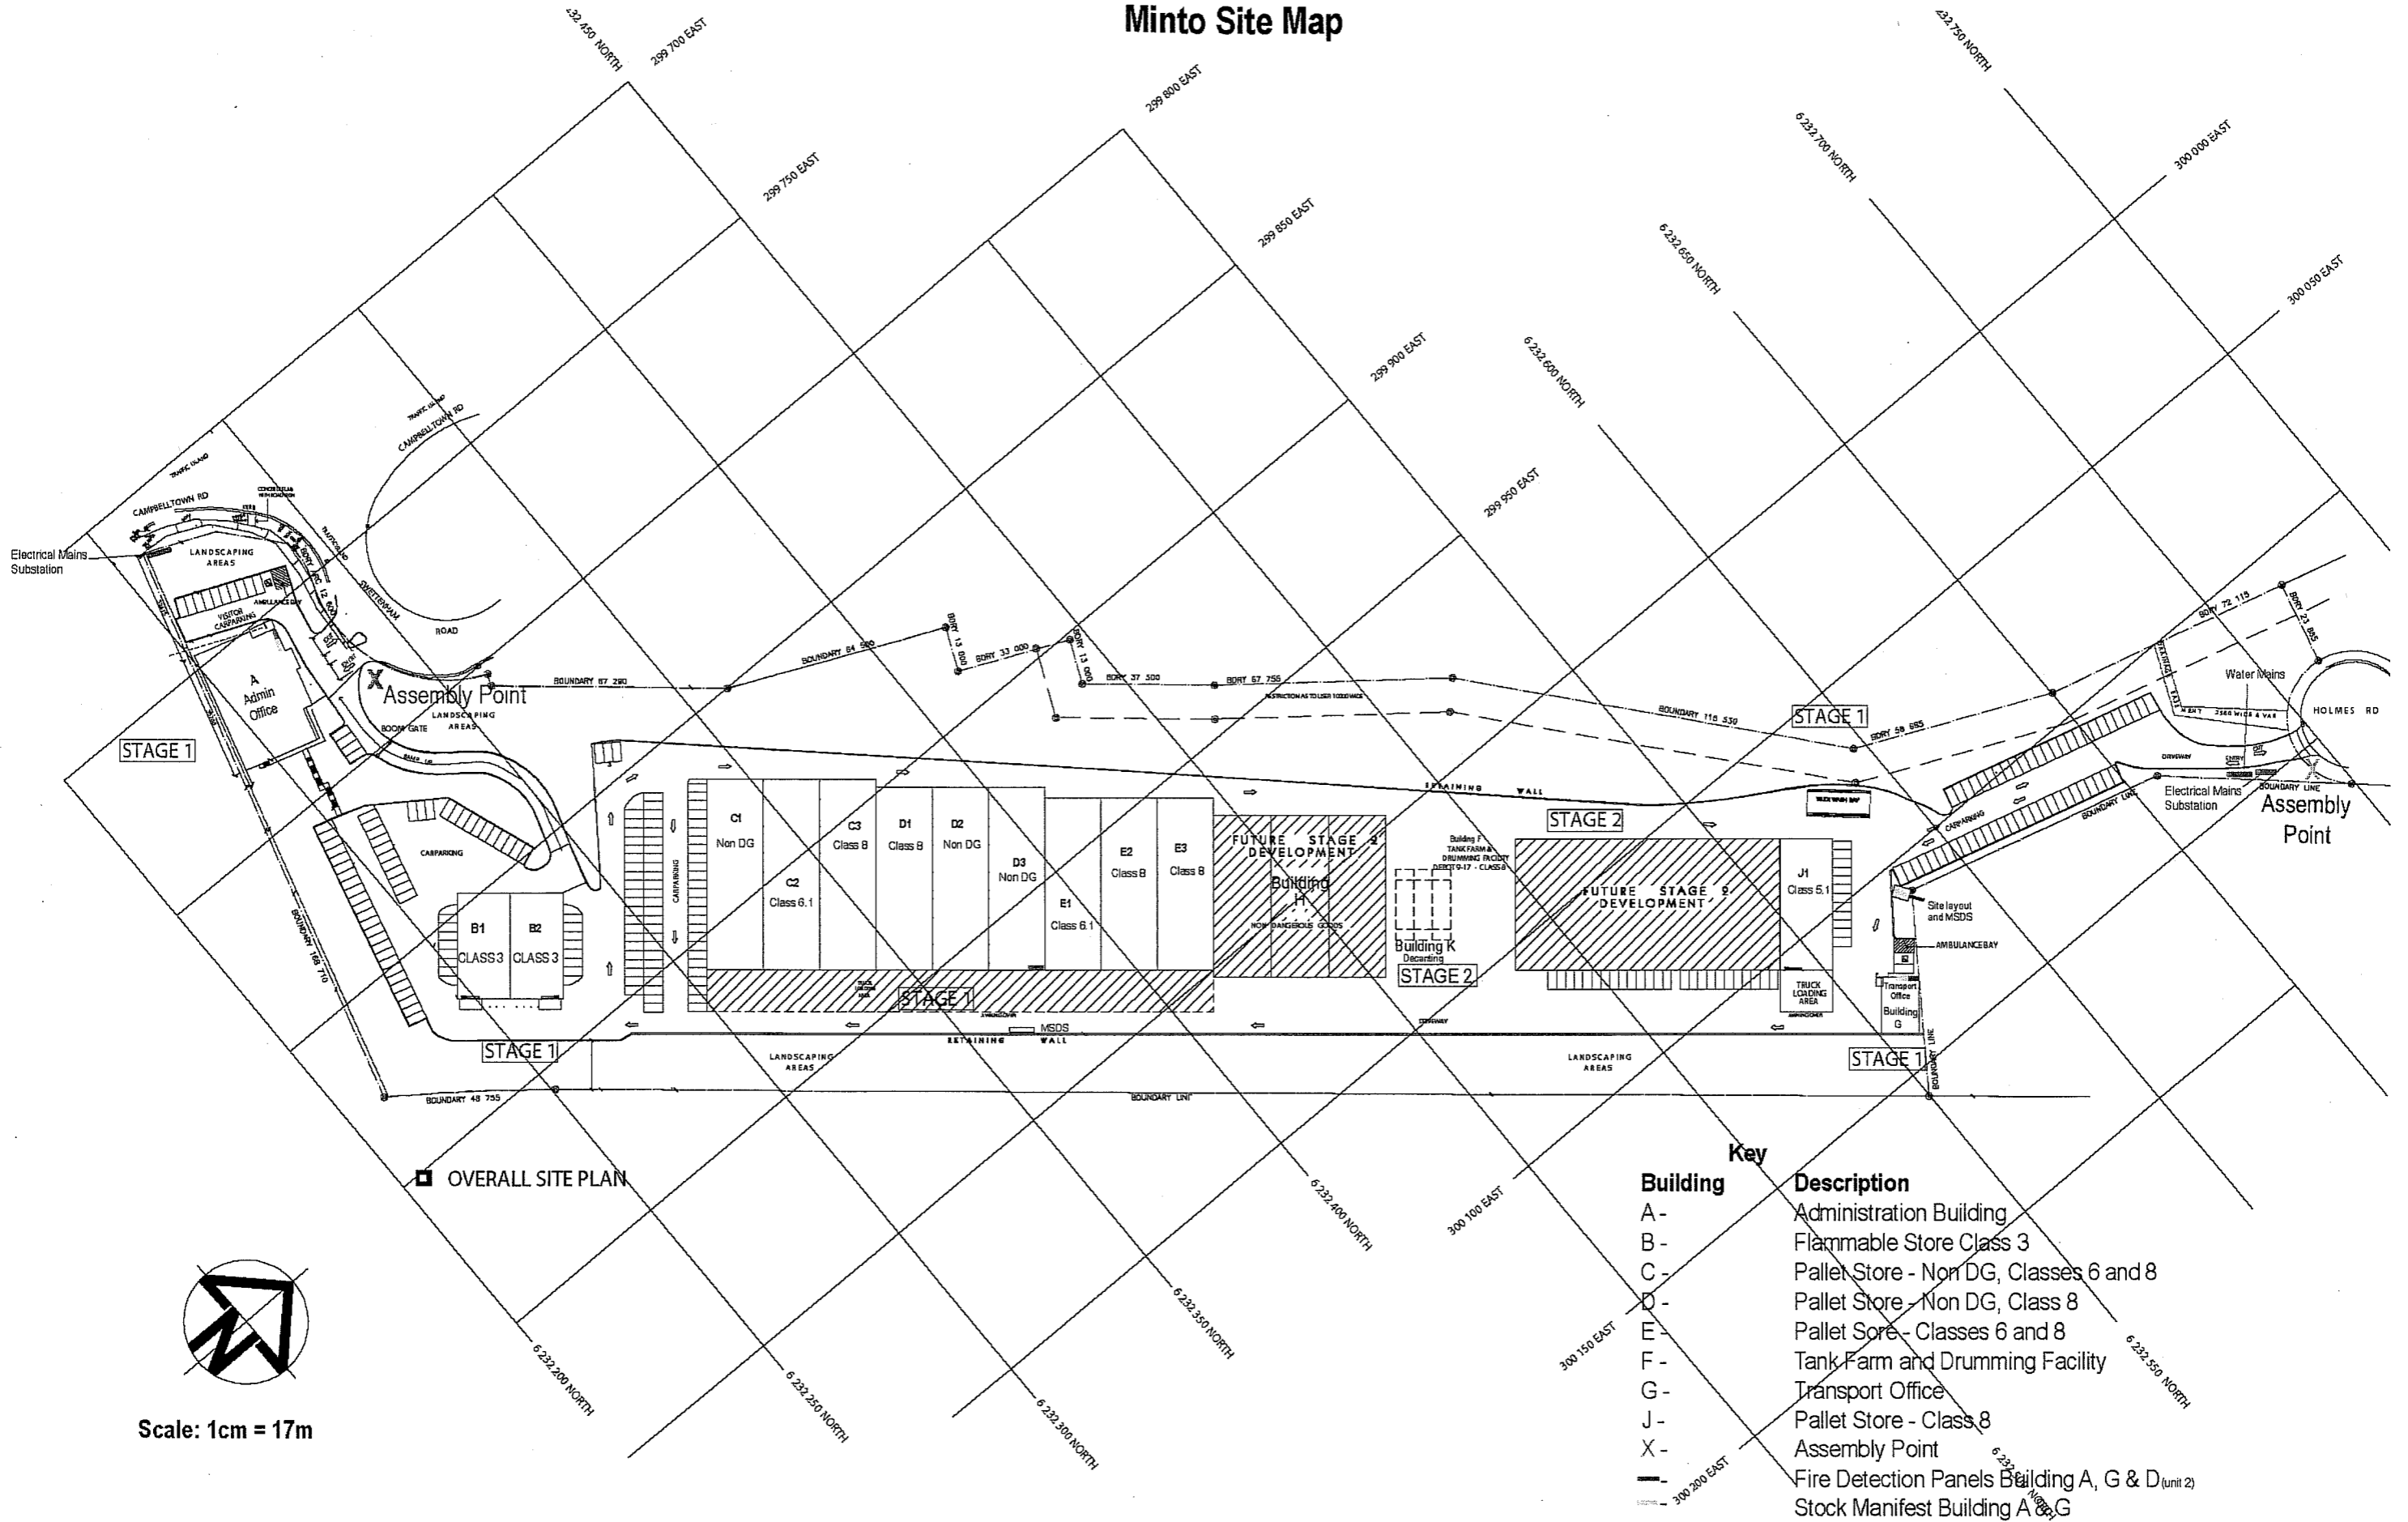

OVERALL SITE PLAN

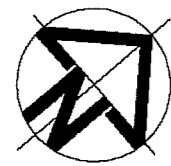

Scale: 1cm = 17m

Key	
Building	Description
A -	Administration Building
B -	Flammable Store Class 3
C -	Pallet Store - Non DG, Classes 6 and 8
D -	Pallet Store - Non DG, Class 8
E -	Pallet Store - Classes 6 and 8
F -	Tank Farm and Drumming Facility
G -	Transport Office
J -	Pallet Store - Class 8
X -	Assembly Point
—	Fire Detection Panels Building A, G & D (unit 2)
—	Stock Manifest Building A & G